




SECTION 1

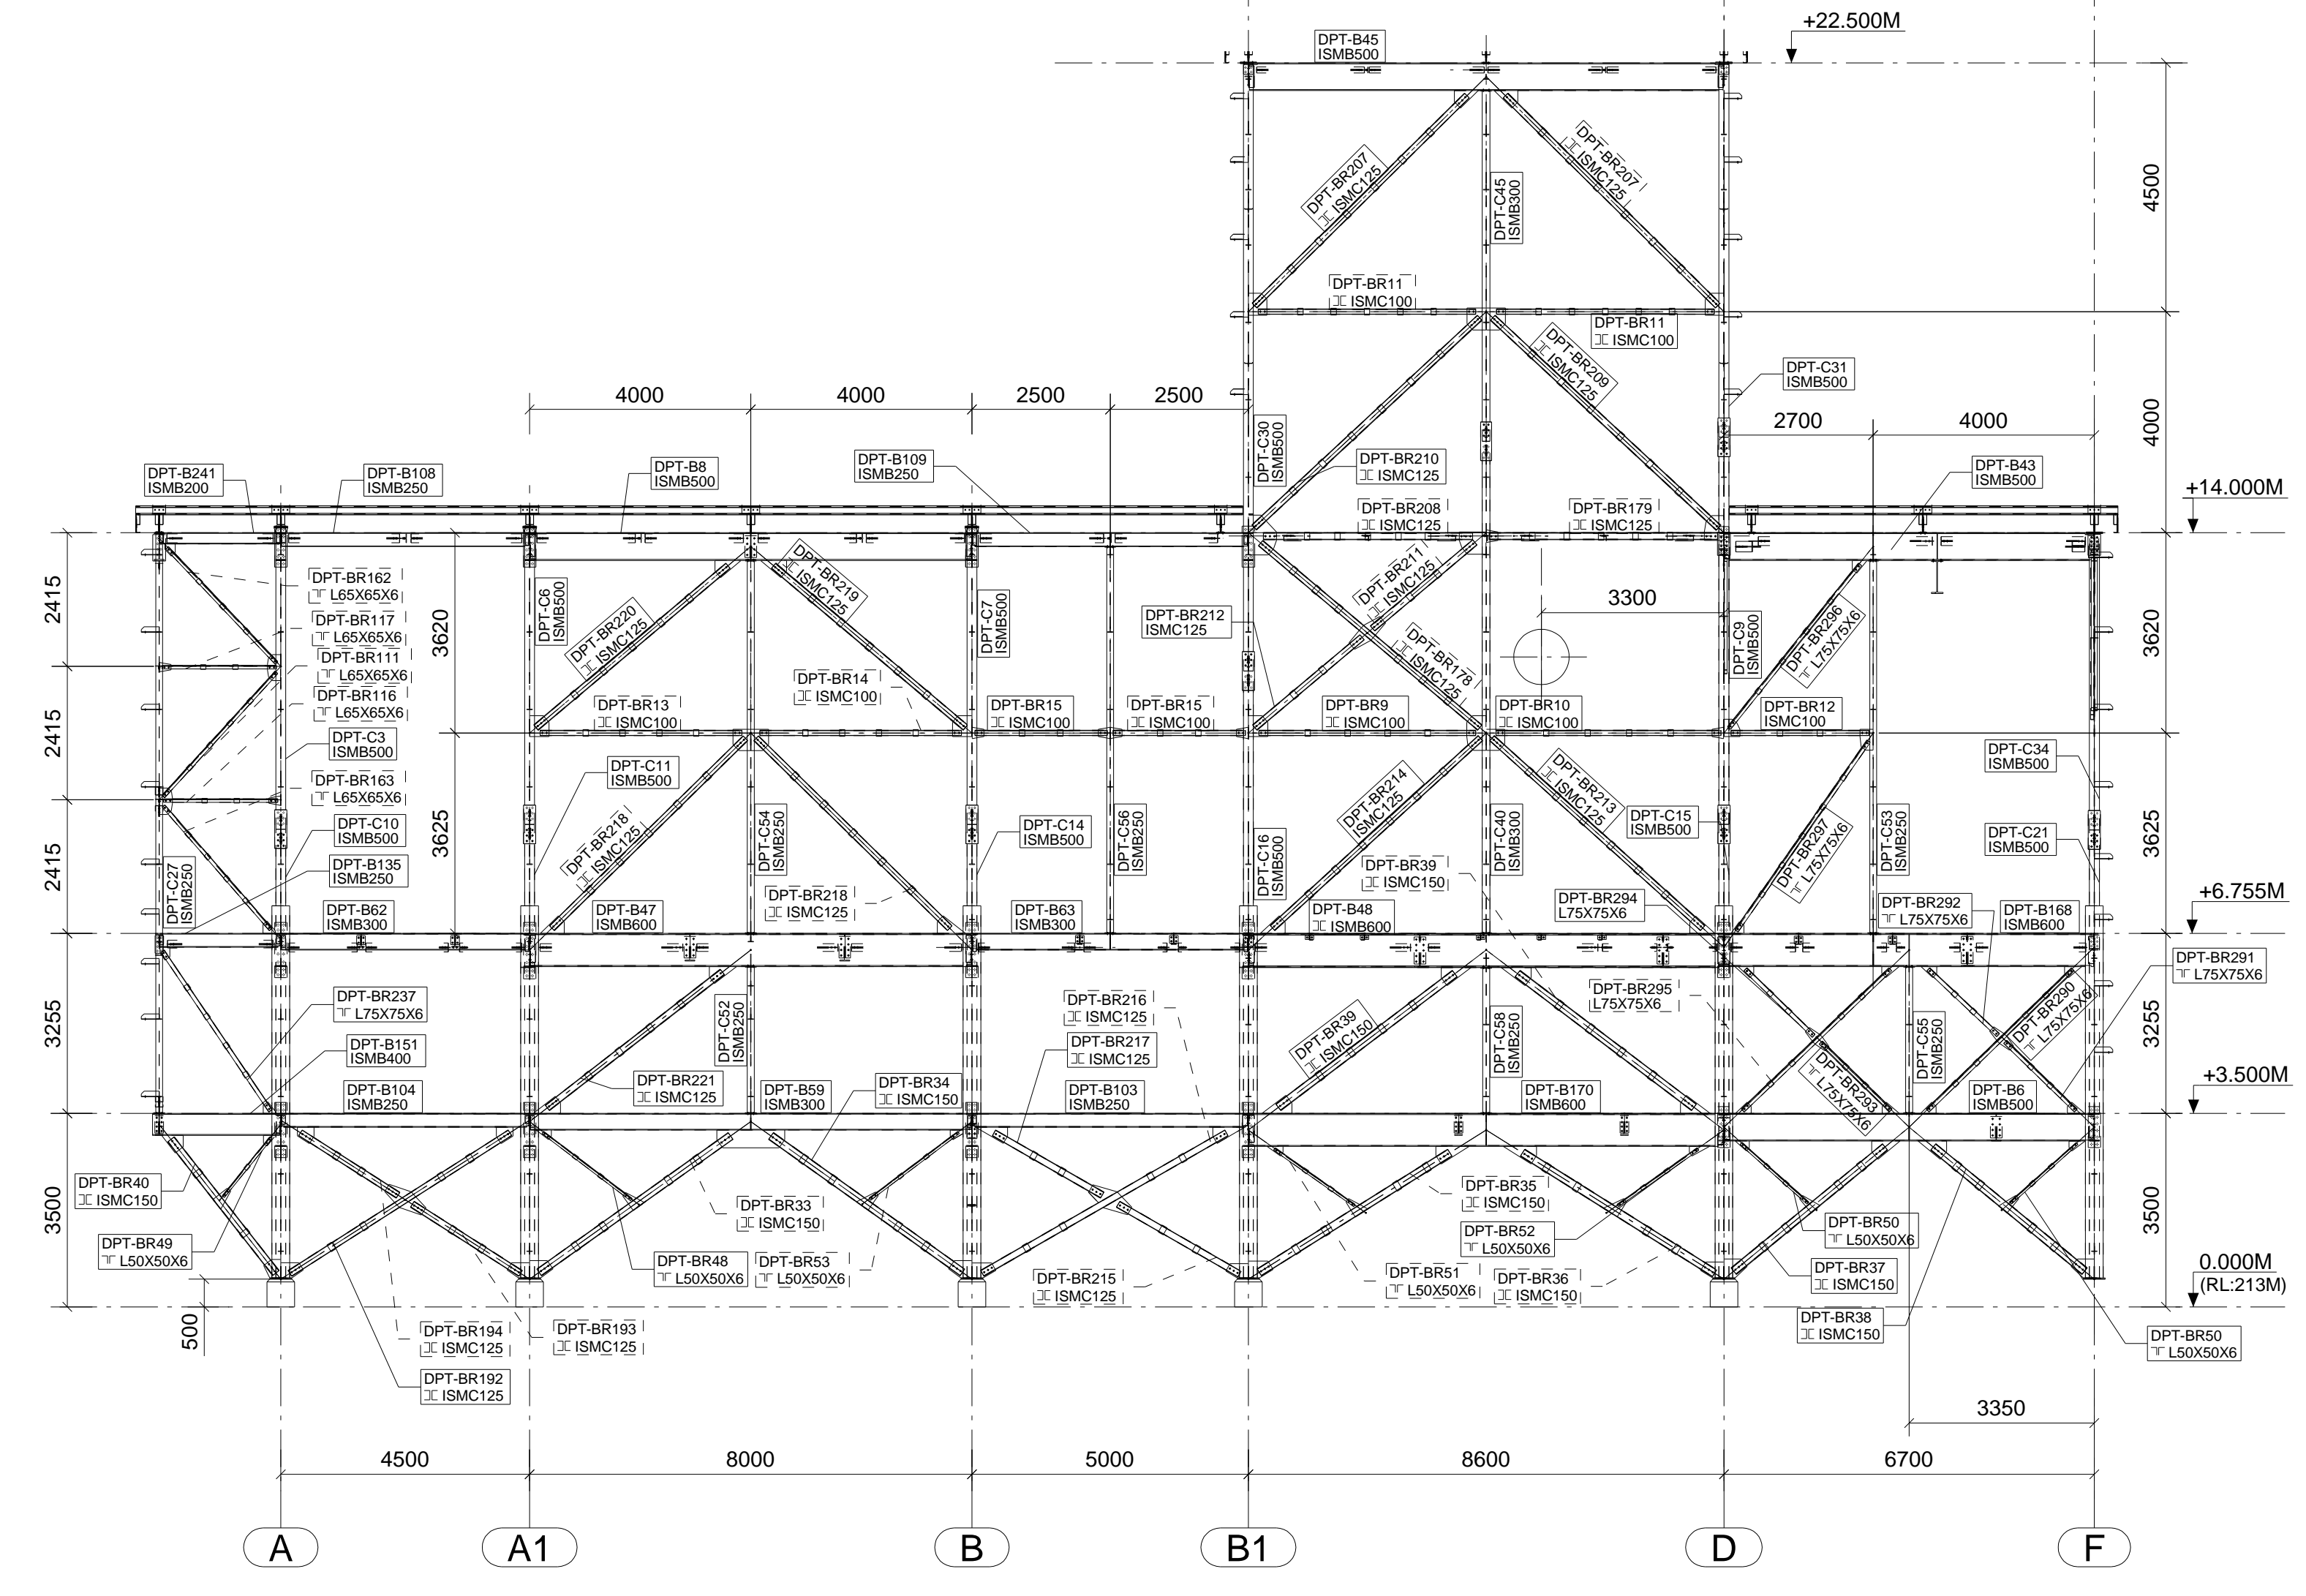


SECTION 2

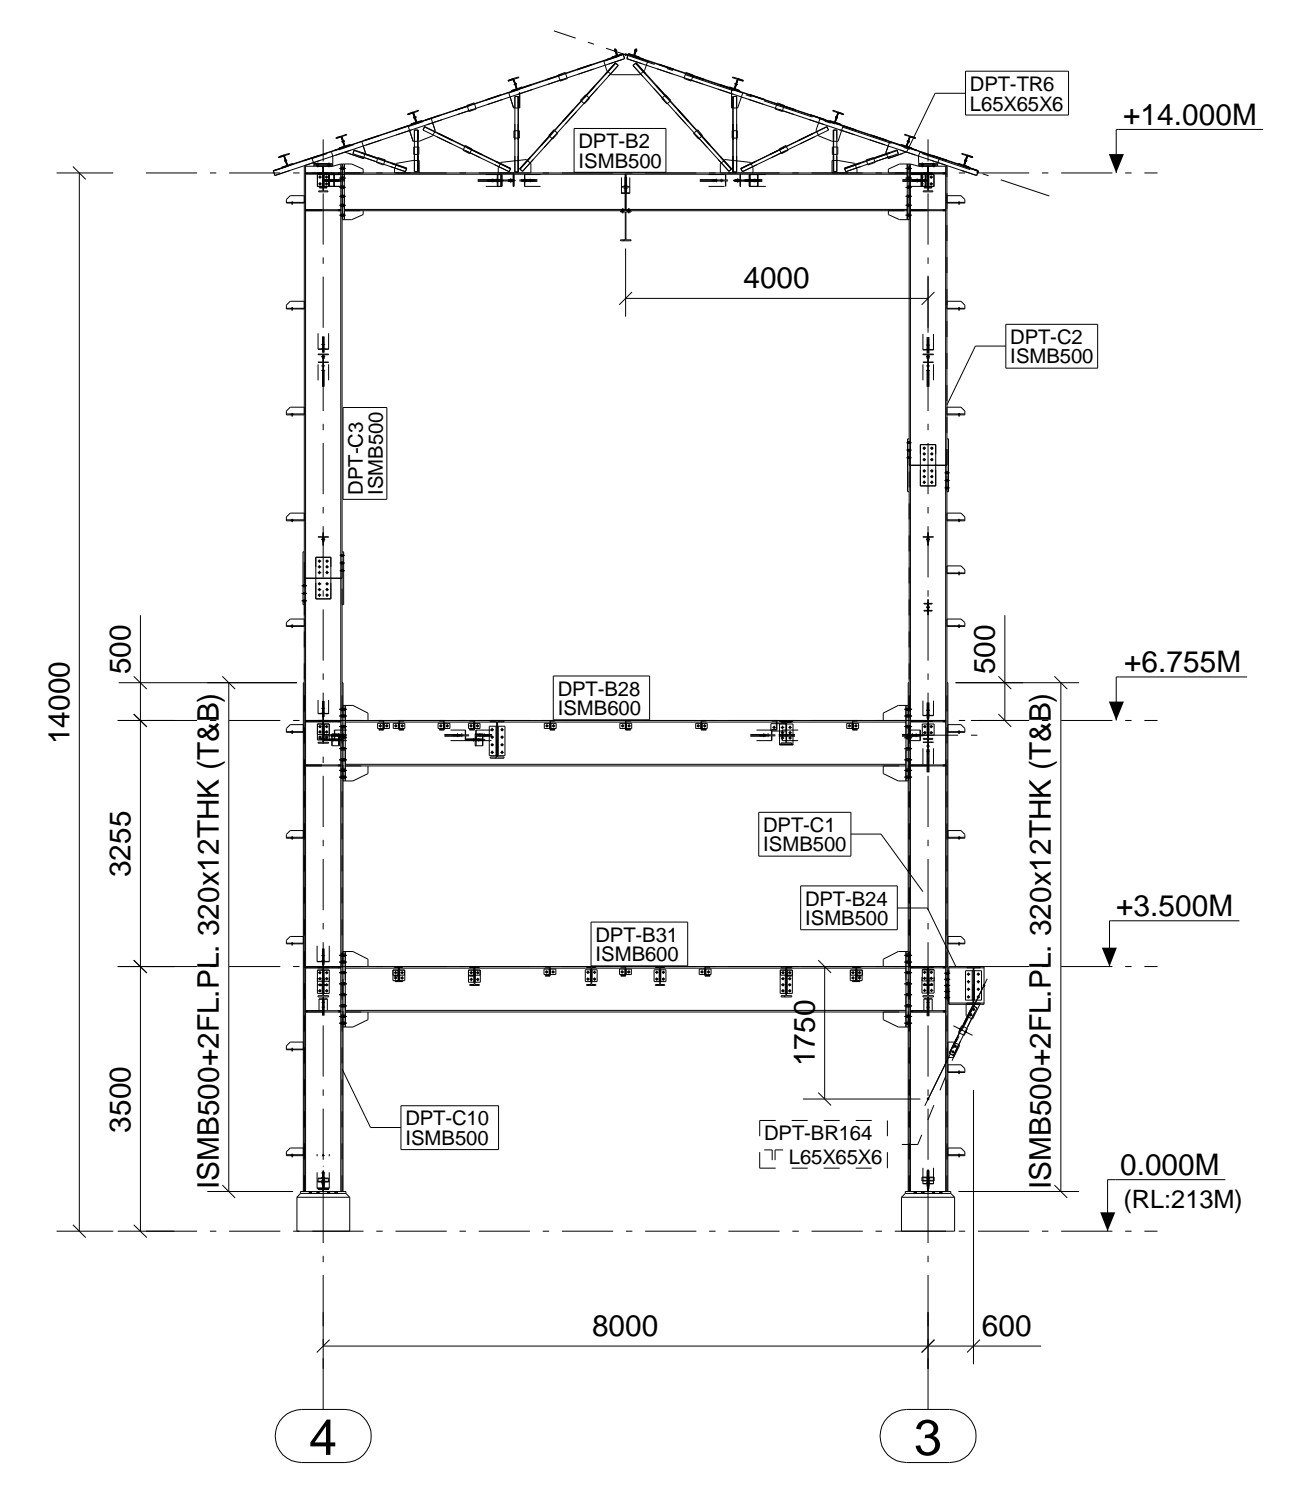

SECTION 3

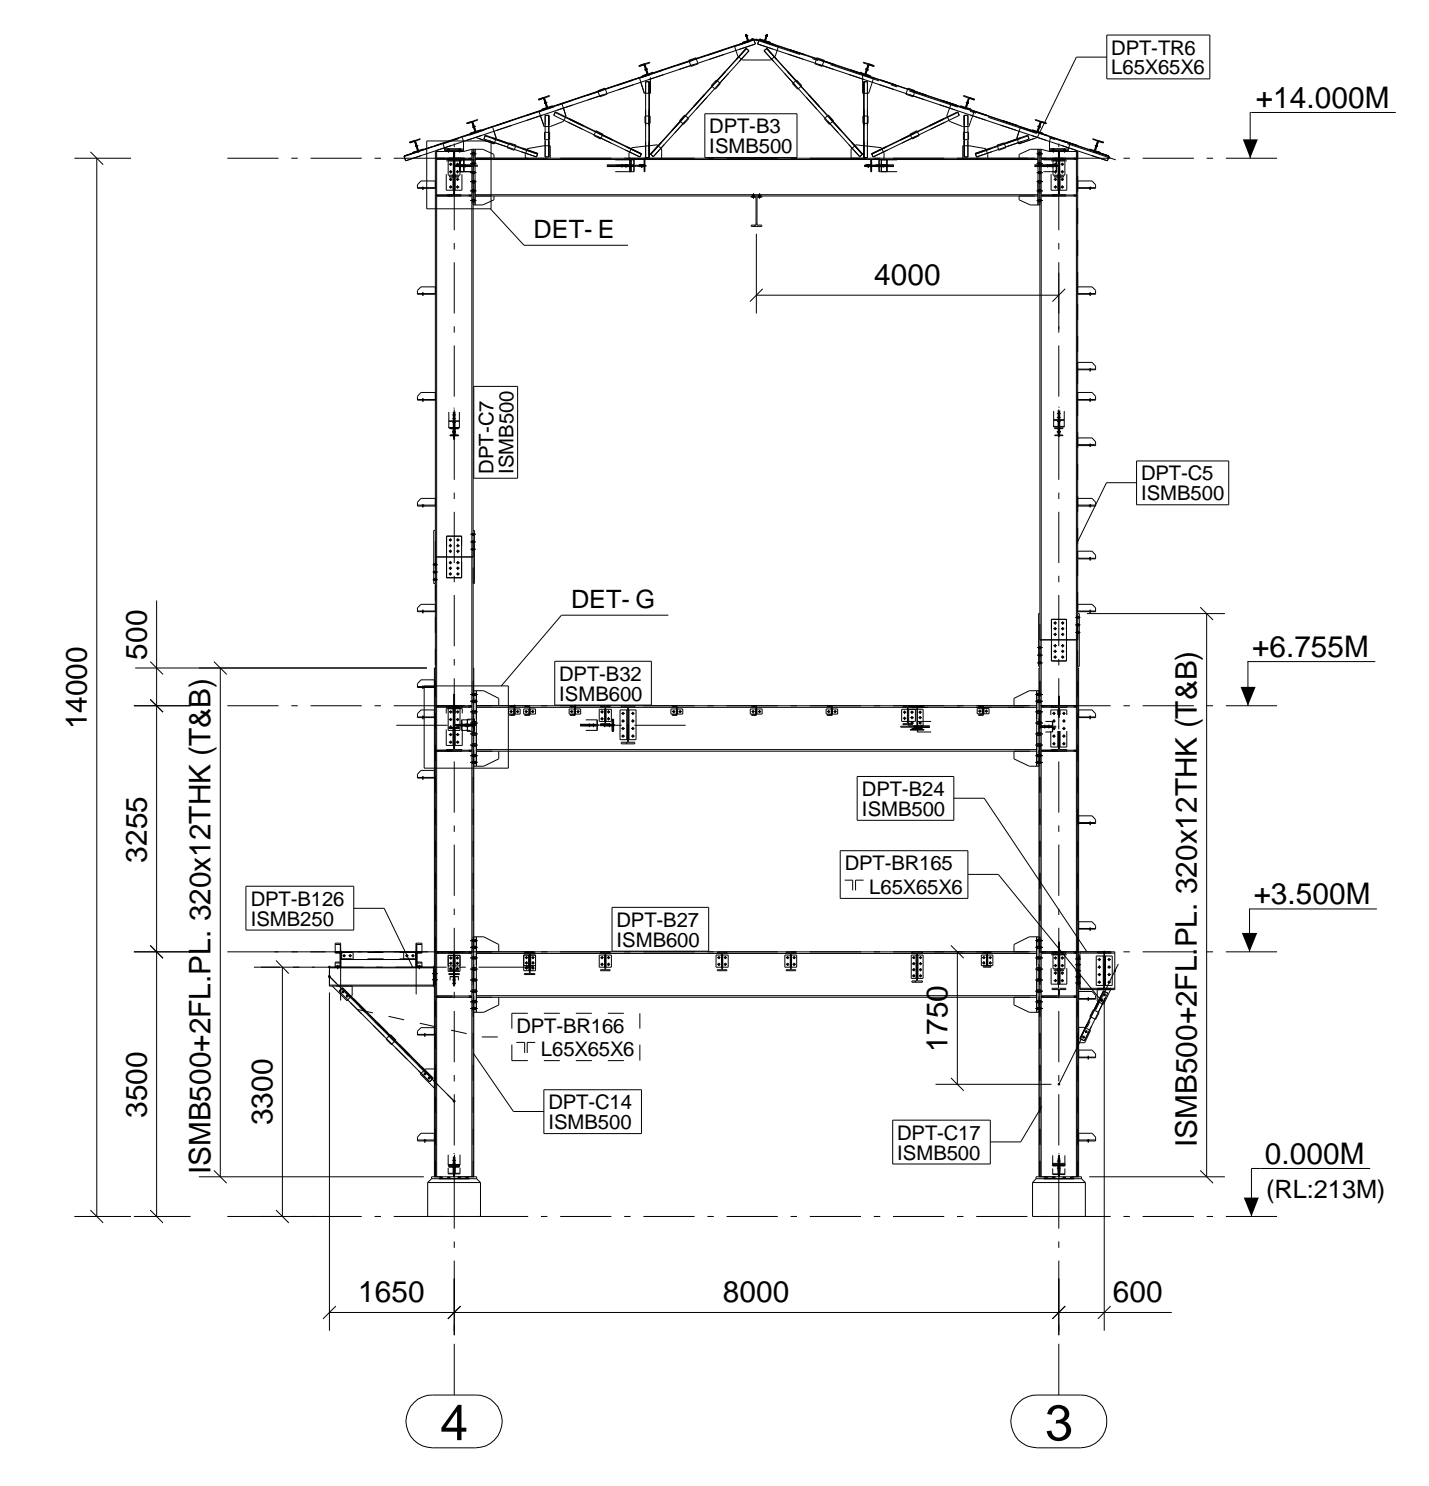

SECTION 4

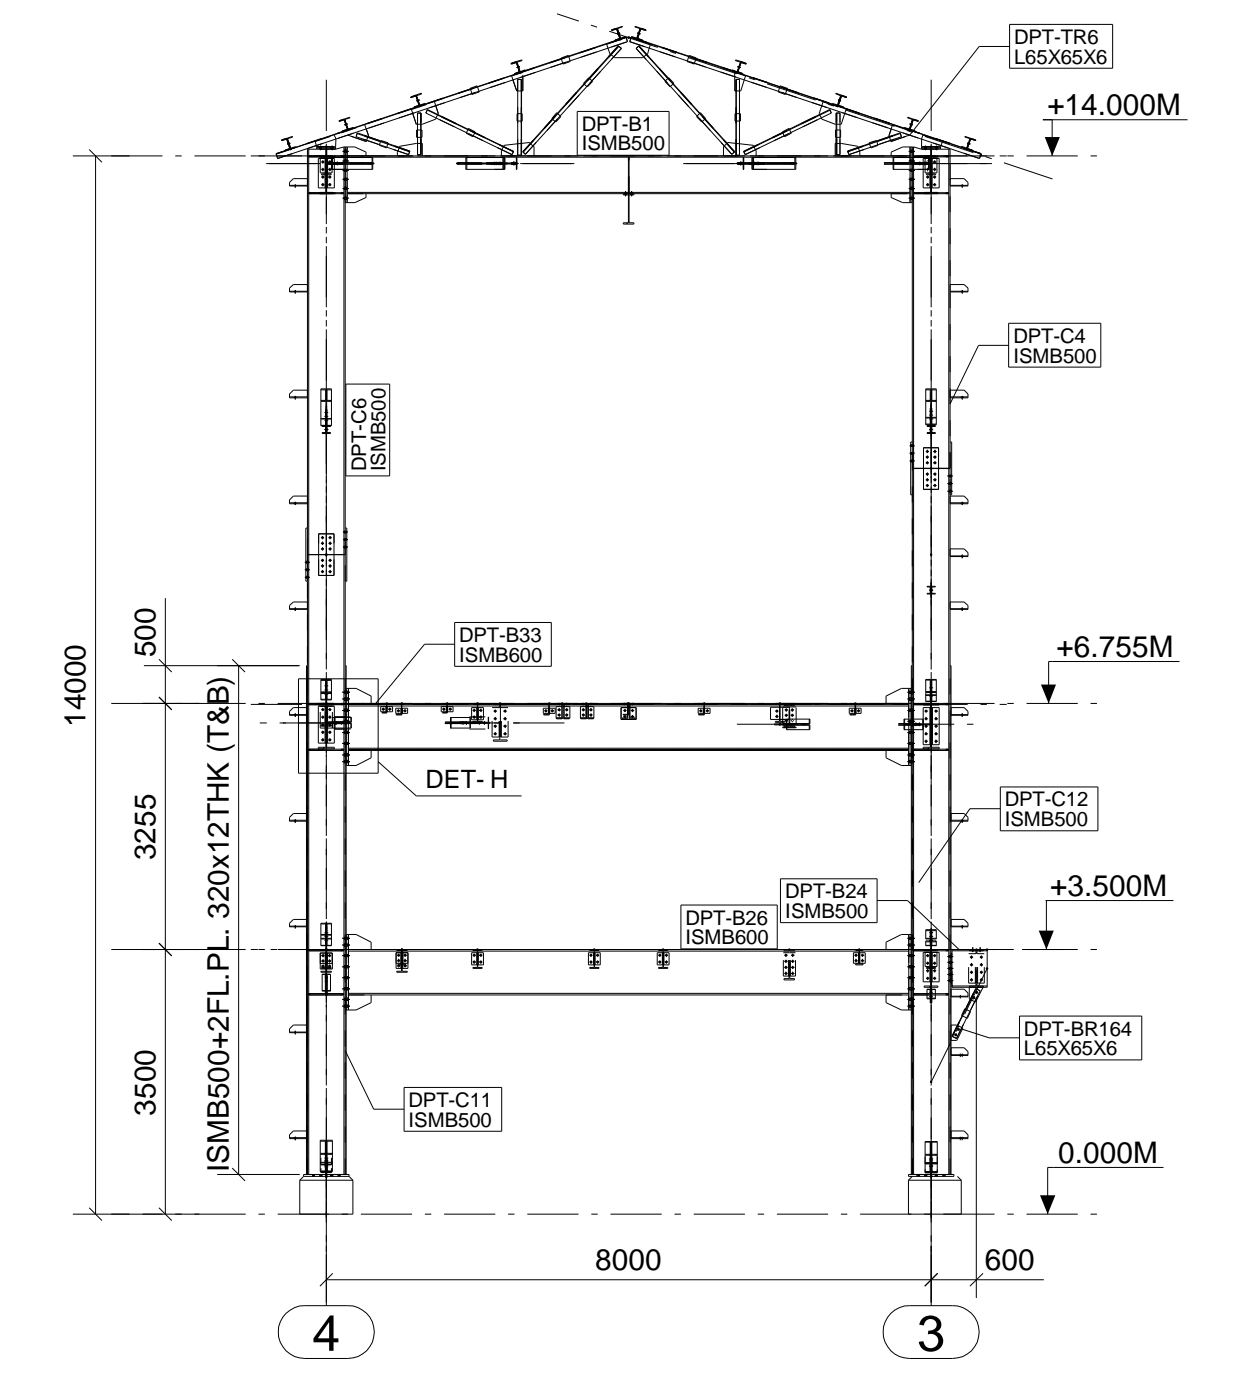

SECTION 10

- NOTES :**
1. ALL DIMENSIONS ARE IN MILLIMETRES AND LEVELS ARE IN METERS U.N.O.
 2. ALL WELDS 6 MM CONTINUOUS FILLET WELDS U.N.O.
 3. FOR GENERAL NOTES & SPECIFICATION REF. DWG. NO. 1-GEN-G-01
 4. READ THIS DRAWING WITH DRAWING NO. D08C03-CLTE-50 TO E-52 & E-54 TO E-58

NO.	TITLE	REV	DRAWING NO.
1			1-CLT-S-10 1-CLT-S-11 1-CLT-S-12 1-CLT-S-13 1-CLT-S-14

REFERENCE DRAWINGS						
REV.	DATE	ISSUED FOR FABRICATION	DESCRIPTION	MADE	CHECK	APPR.
REVISION						
RELEASED FOR FABRICATION						

ERECTION DRAWING OF TRANSFER POINT AT
DISCHARGE END OF 481.DB150, 481.DB160 & 481.DB170 (SHEET 4 OF 9)

JOB NO.:	DESIGN:	MADE:	DATE:	DWG. NO.:	REV.:
				1 - CLT - E - 53	A